




FRONT ELEVATION

M50-3654




JOHN HALMINEN
Signature Homes

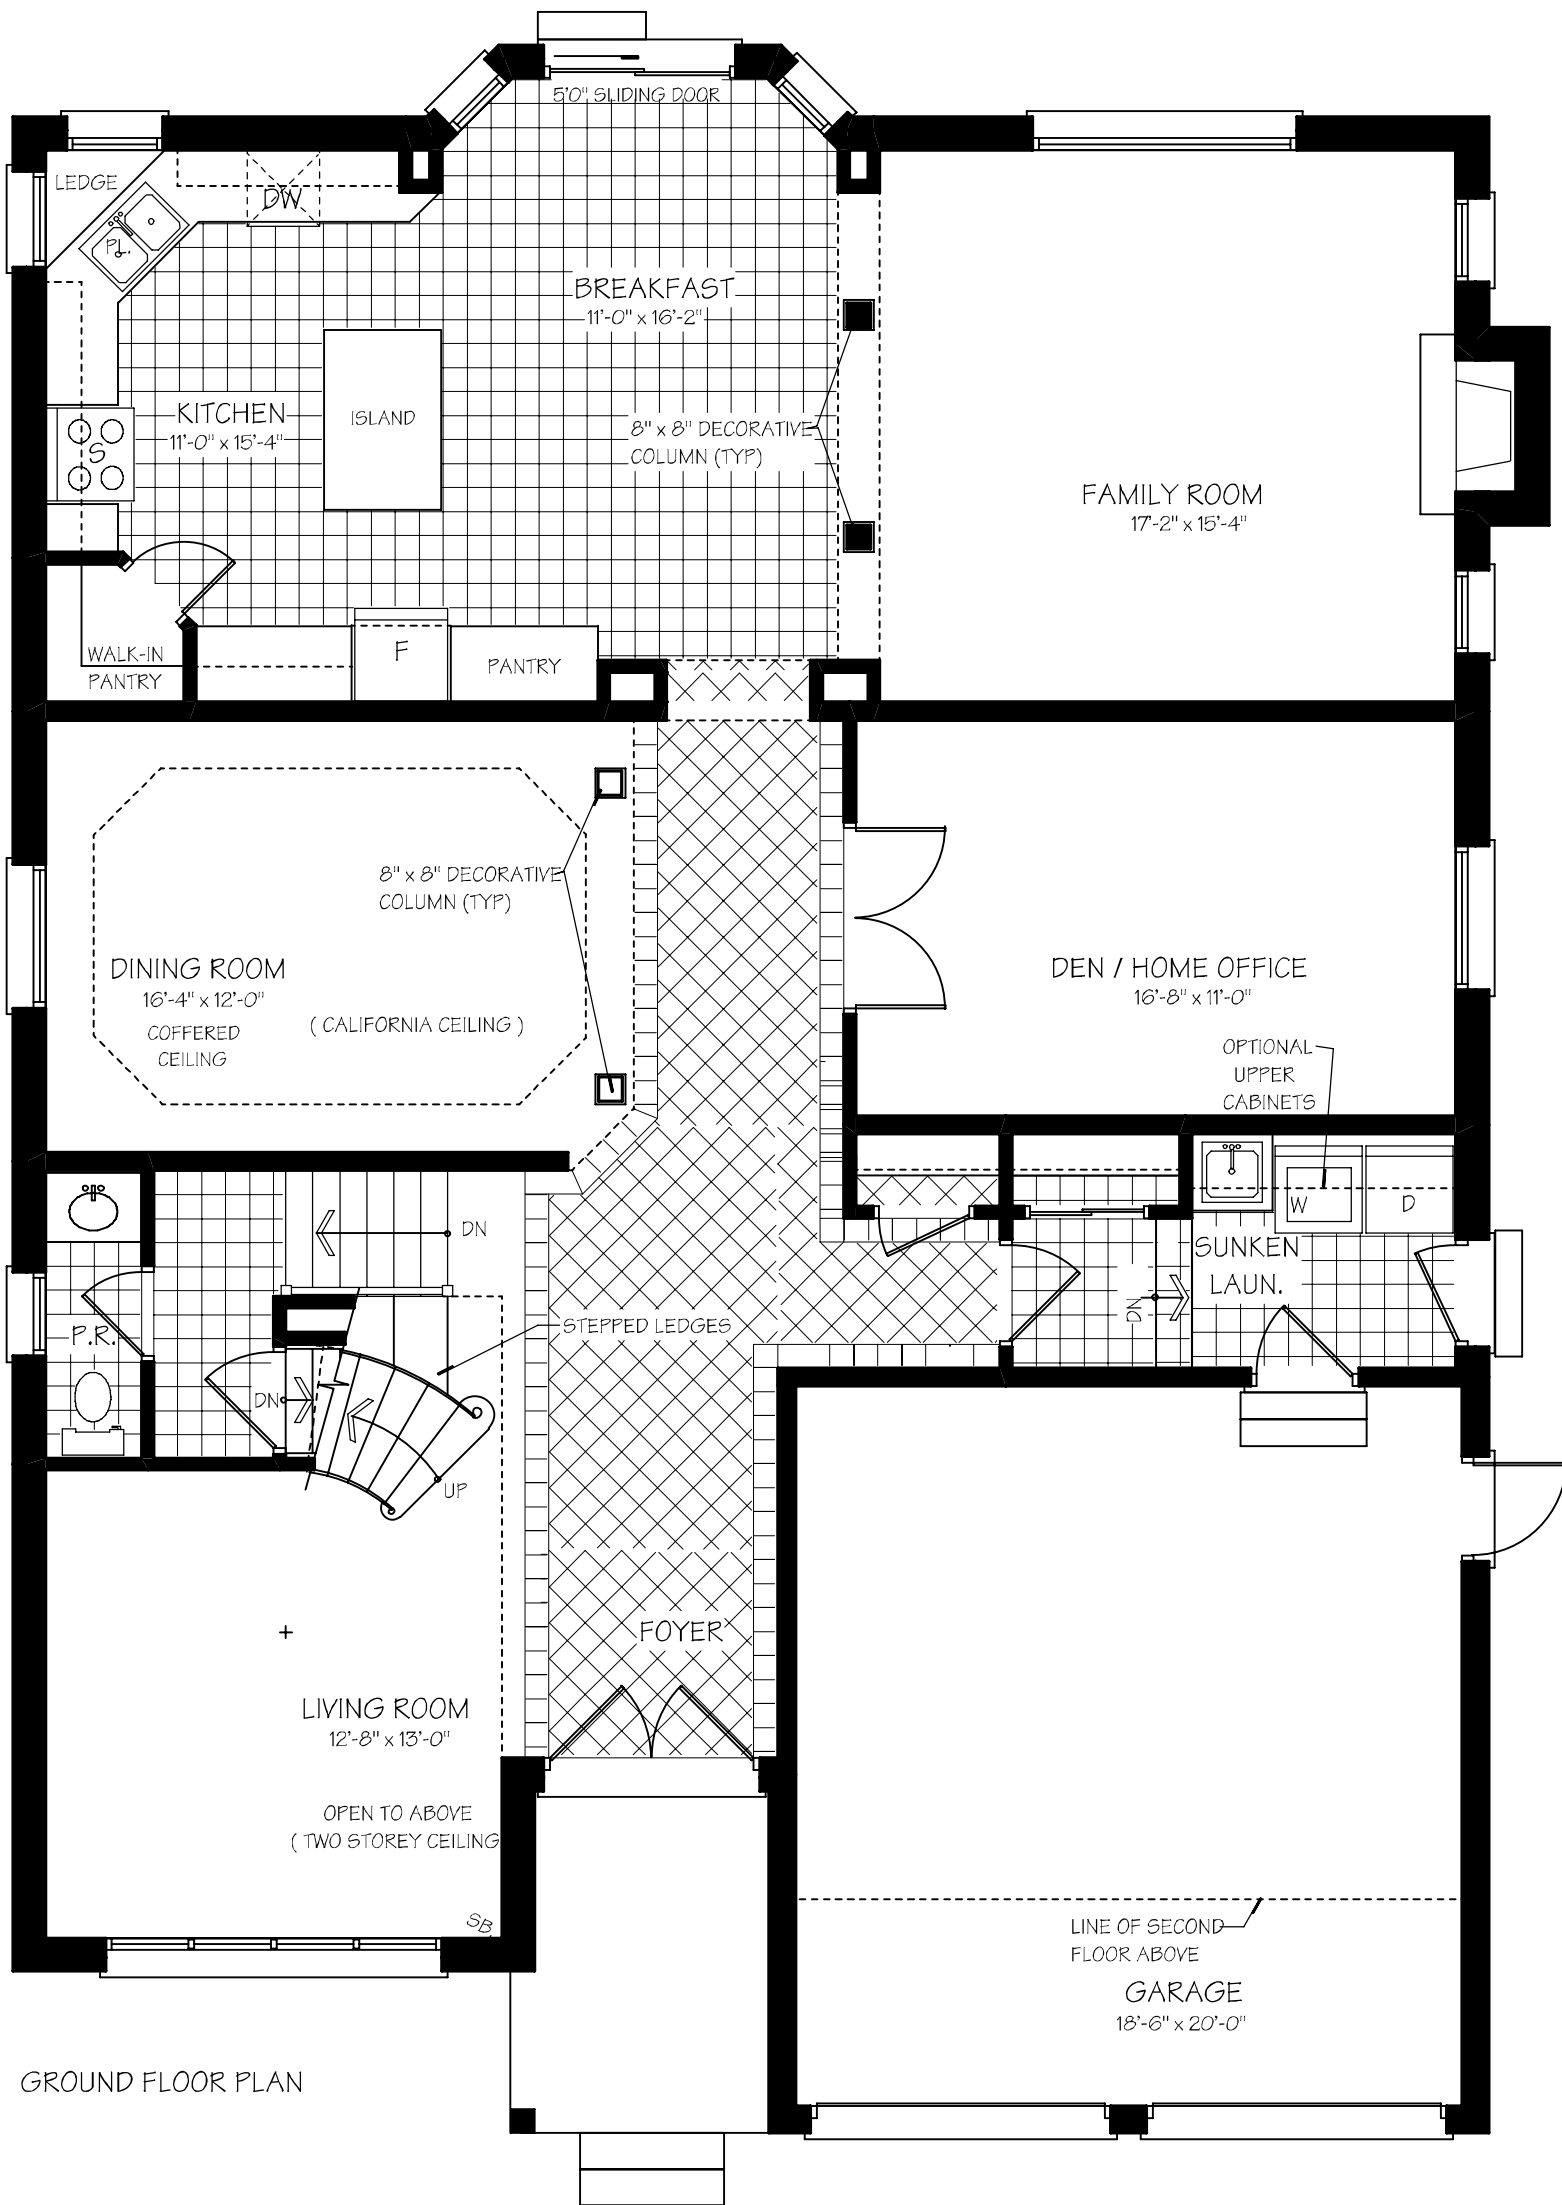

GROUND FLOOR PLAN




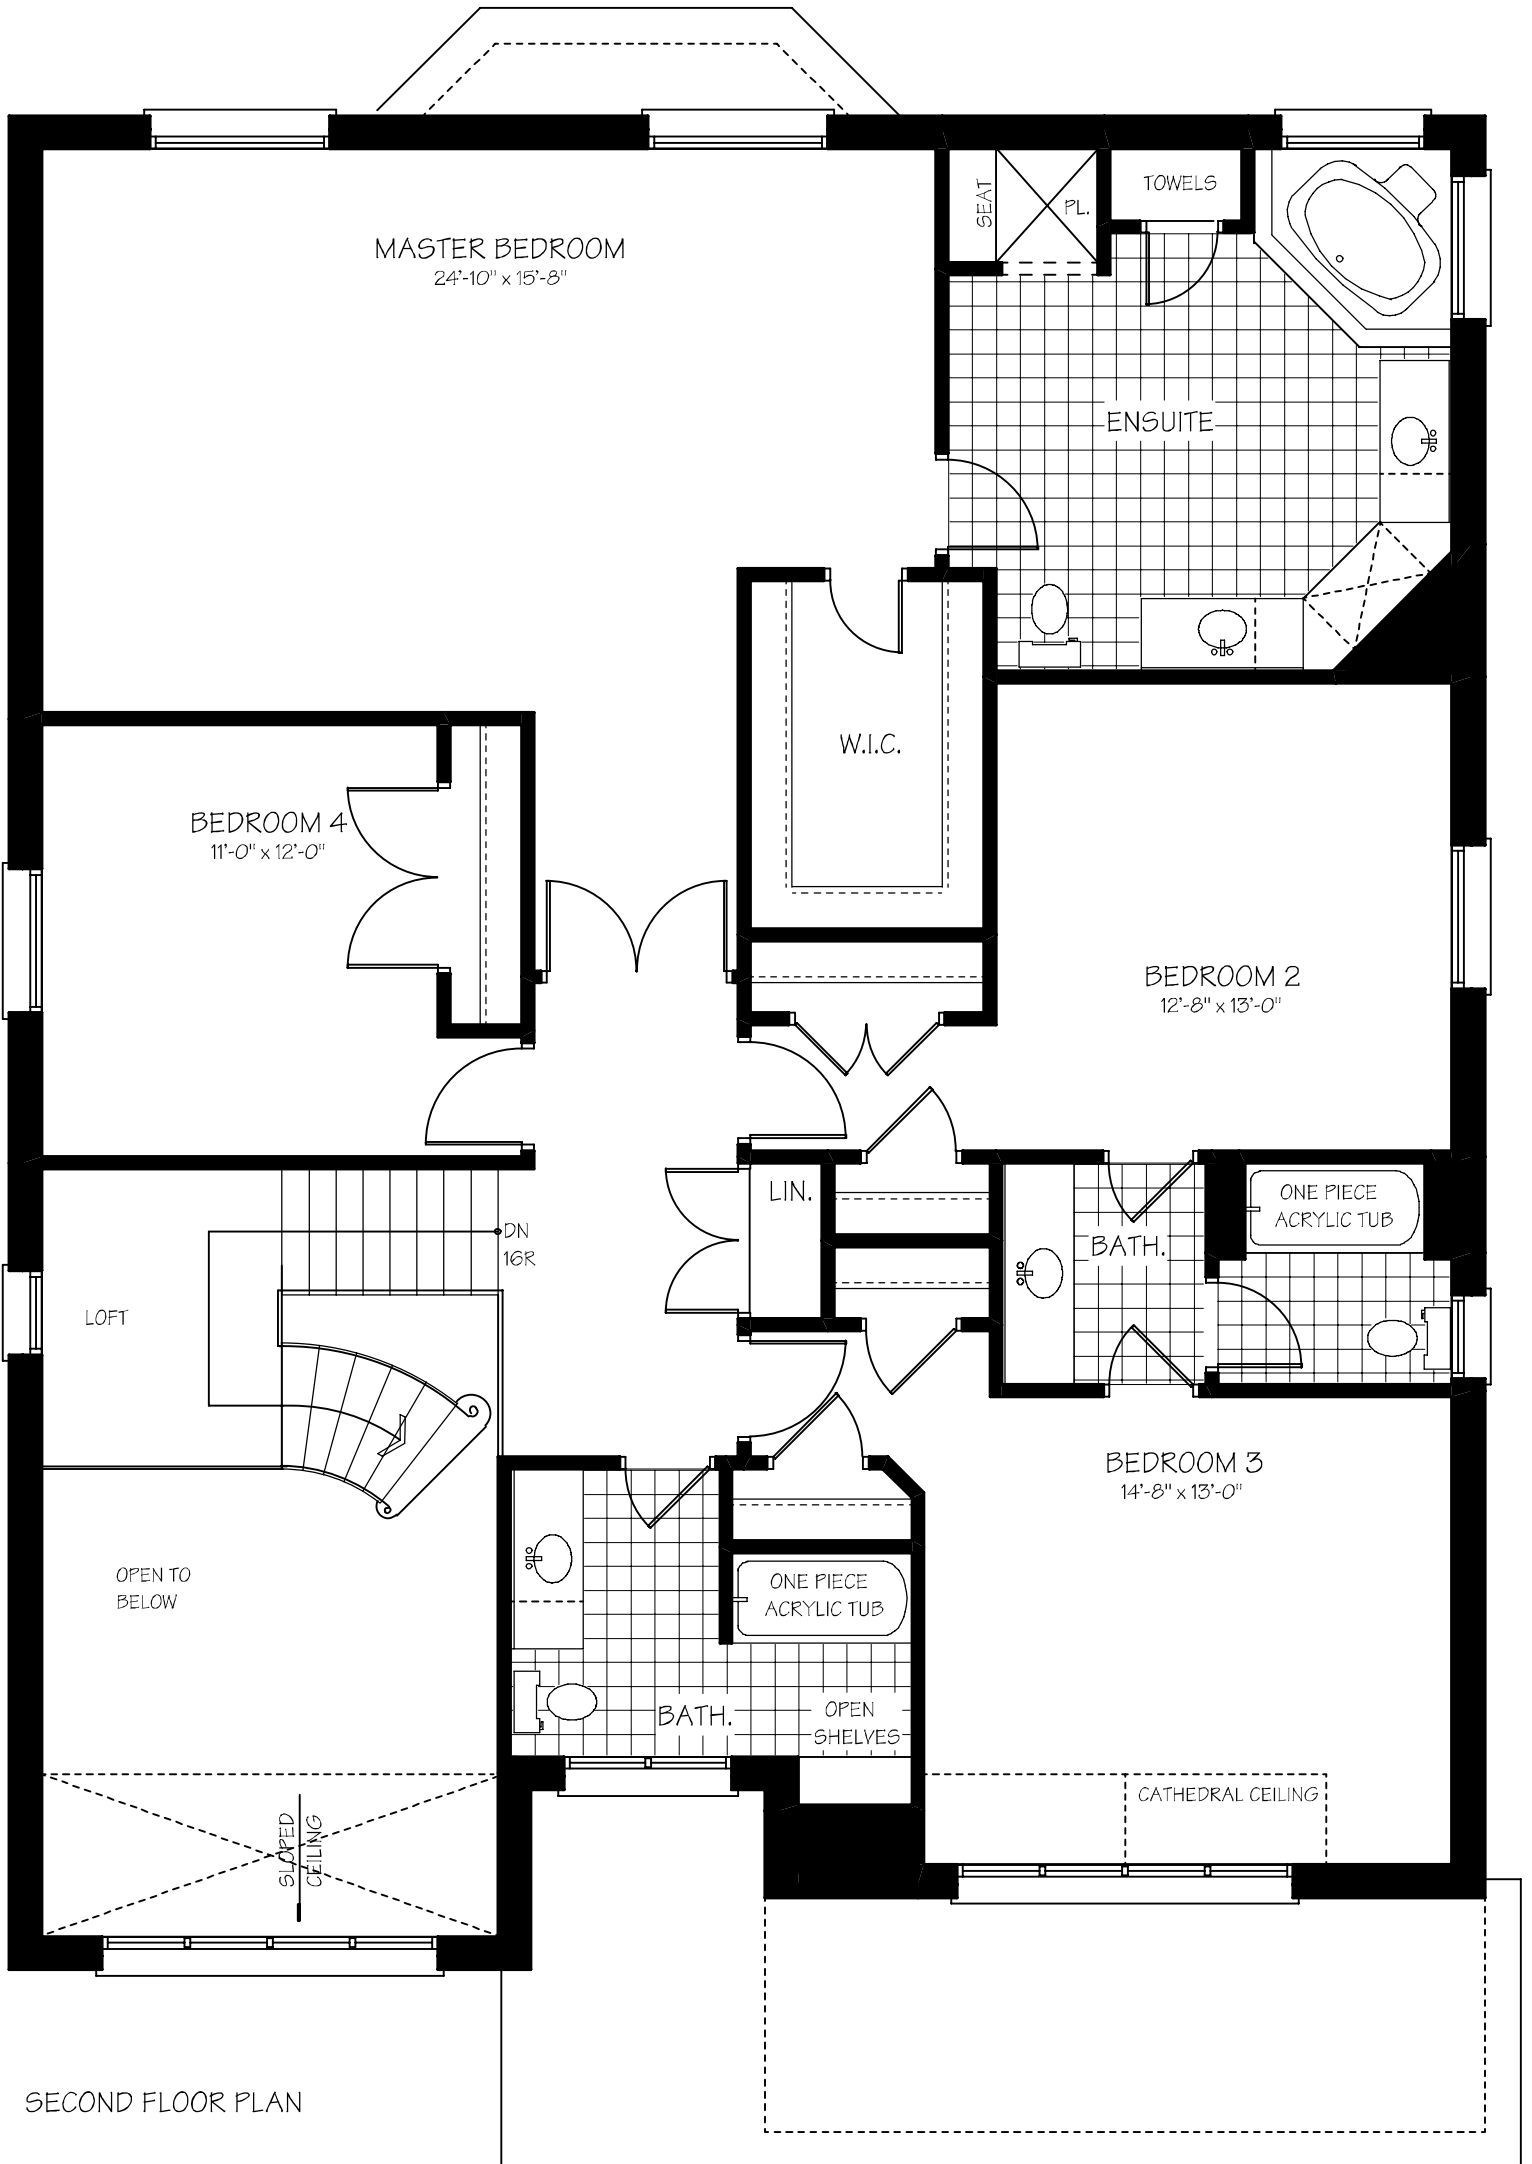

SECOND FLOOR PLAN



JOHN HALMINEN
Signature Homes

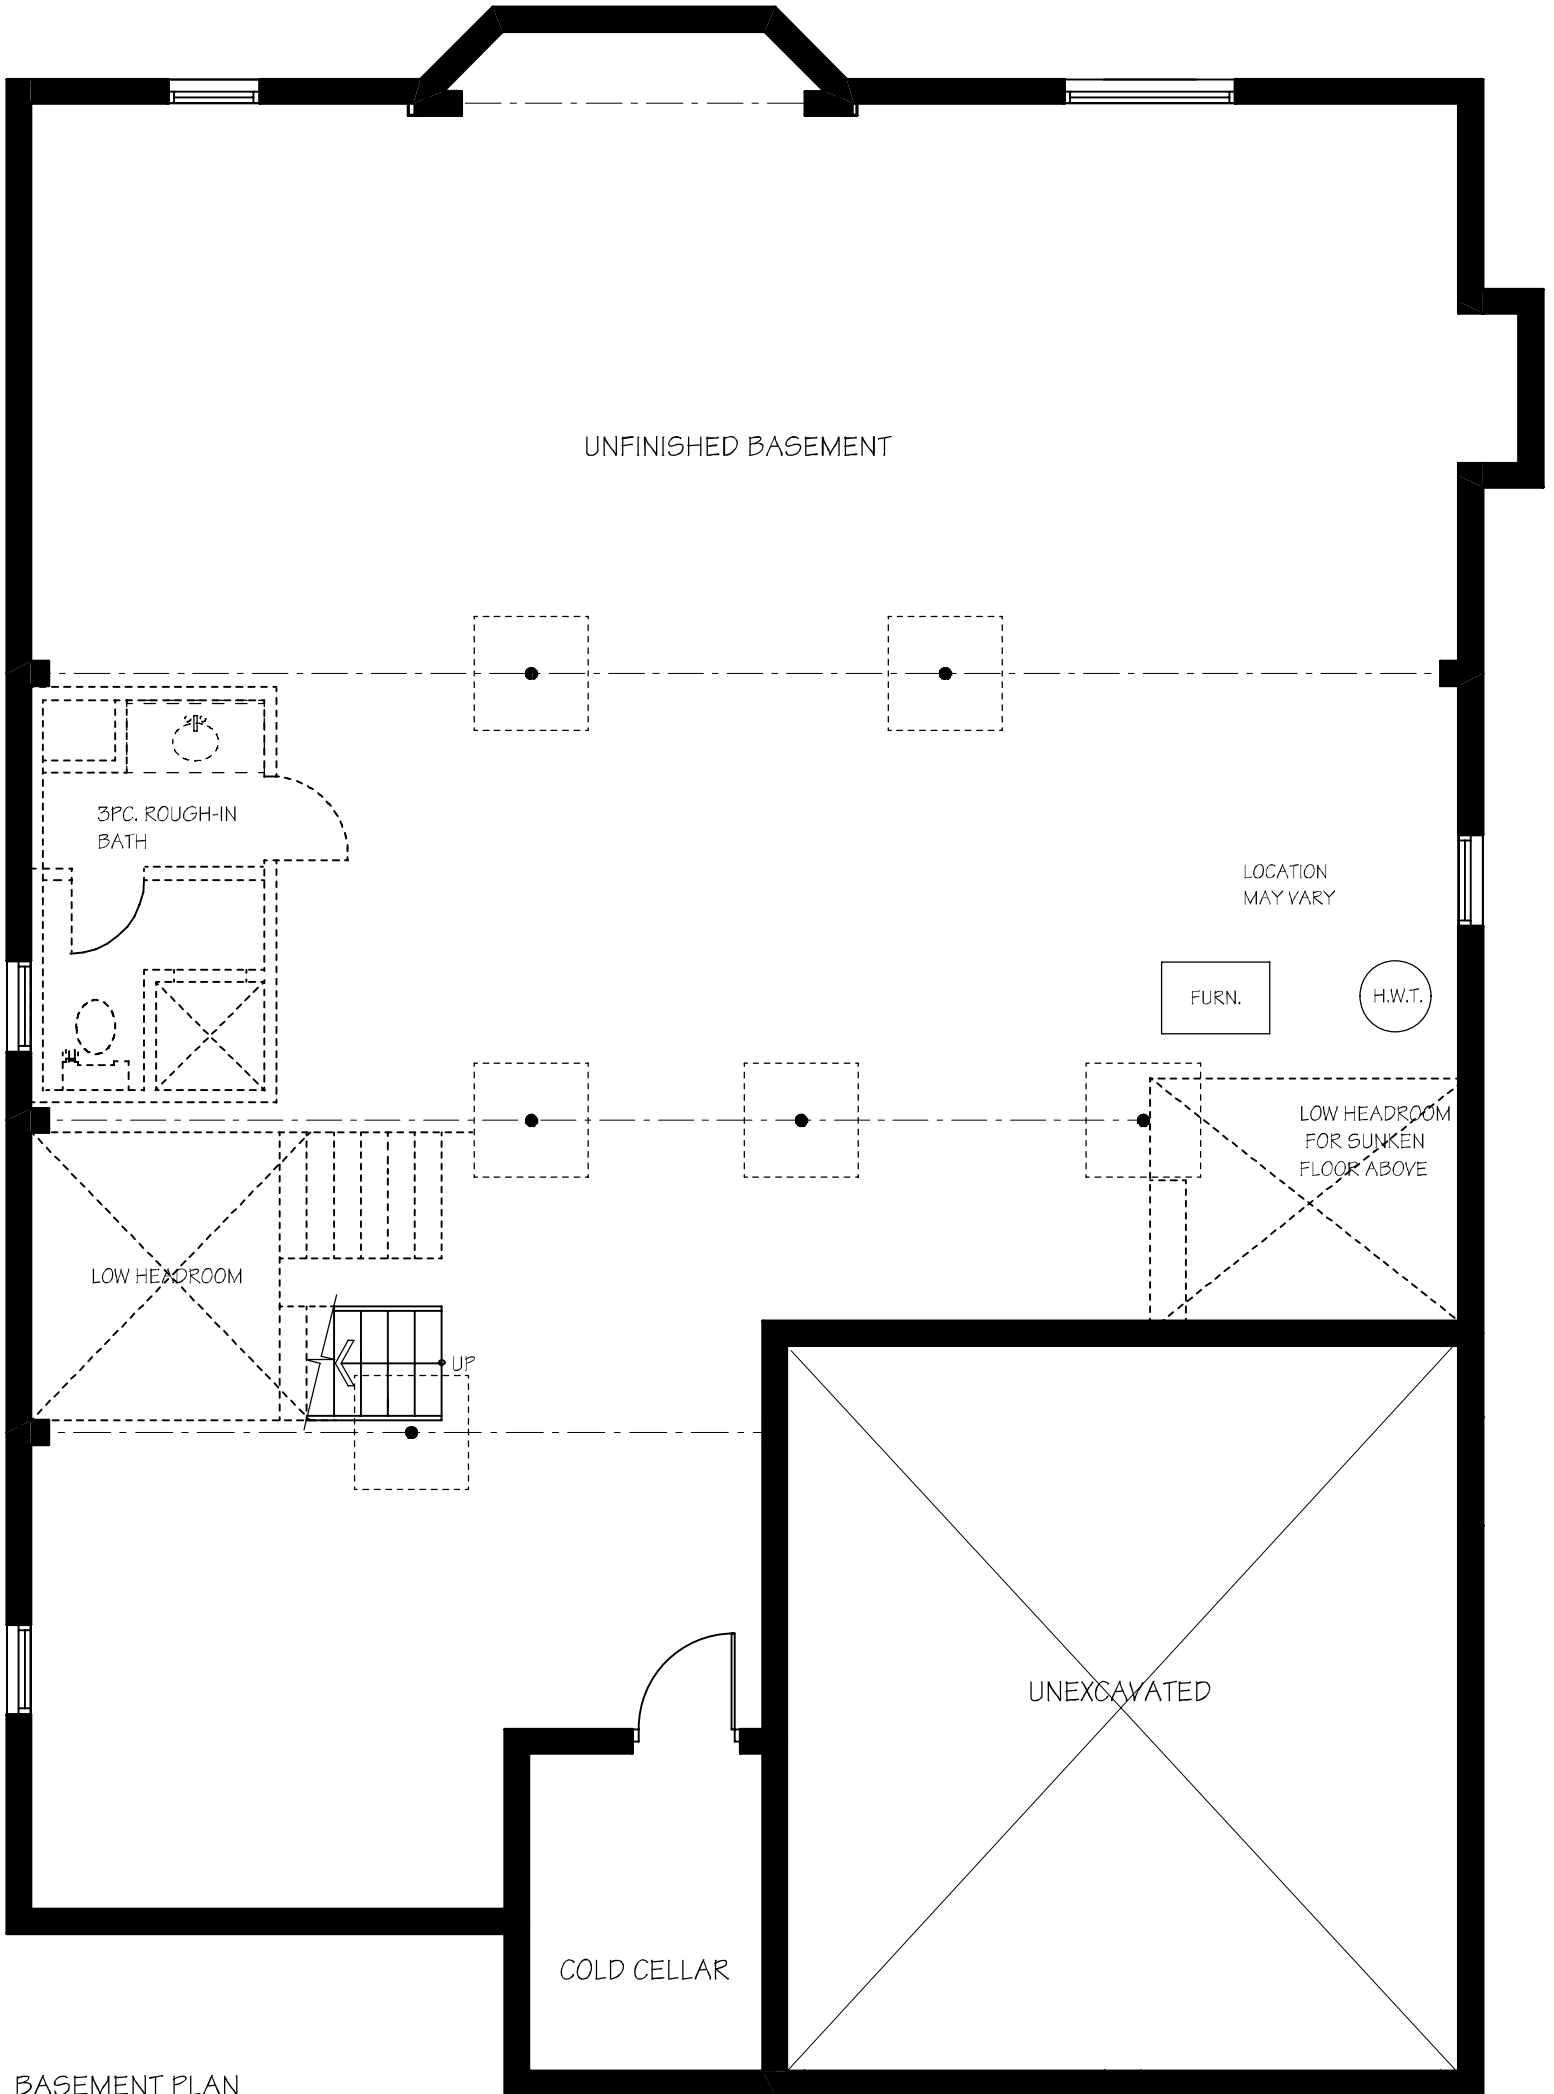

BASEMENT PLAN



JOHN HALMINEN
Signature Homes